

CULCULATION

GROUND FLOOR PLAN	:- 1276.20M ²
1ST FLOOR PLAN	:- 1276.20M ²
2ND FLOOR PLAN	:- 1276.20M ²
3RD FLOOR PLAN	:- 511.17M ²
GROUND FLOOR PLAN	:- 505.33M²
1ST FLOOR PLAN	:- 505.33M²
2ND FLOOR PLAN	:- 505.33M²
3RD FLOOR PLAN	:- 505.33M²
CANTEEN PLAN	:- 67.00M²
TOILET PLAN	:- 74.32M²
TOTAL	:- 6502.29M²

STRUCTURAL SAFETY CERTIFICATION

THIS IS TO CERTIFY THAT THE STRUCTURAL DESIGN OF THE BUILDING WILL BE AS PER IS 1893 - 1984 & 4326 - 1993 TO MAKE THE SAME EARTHQUAKE RESISTANT

- SPECIFICATION**
- FOUNDATION - 75 MM TH FILLING OVER 75MM TH BRICK OVER 150 MM TH P.C.C (1:3:6) OVER R.C.C FOOTING.
 - D.P.C - 25MM DAMP PROOF COURSE WITH WATER PROOFING (1:1)
 - SUPER STRUCTURE - FIRST CLASS BRICK WORK IN SUPER STRUCTURE WITH CEMENT MORTAR 1:6.
 - ROOF - 100MM THICK AVERAGE LIME TERRAZING OVER R.C.C ROOF SLAB
 - DOORS - CHAMFRANS OF DOOR TO BE S/L WOOD.
 - WINDOWS - ALL WINDOWS TO BE FULLY GLAZED WINDOWS.
 - PLASTER - 125MM THICK CEMENT PLASTER ON BOTH SIDE


DAULAT MAHTO MEMORIAL TEACHERS TRAINING COLLEGE, BANASO BISHNUGARH, HAZARIBAGH, (JHARKHAND)
 THANA NO.-242, KHATA NO.- 146,
 PLOT NO.-: 3950
 AREA :- 1 ACRE 23 DECIMAL

SCHEDULE OF OPENINGS

S.L.NO.	TYPE	WIDTH	HT.	SILL	DISCUSSION
1.	---	1.22M	2.13M	---	Pressed steel frame single leaf door
2.	---	1.07M	2.13M	---	"
3.	---	0.91M	2.13M	---	"
4.	---	0.76M	2.13M	---	"
5.	---	1.22M	1.22M	0.91M	steel frame glazed operable window
6.	---	1.07M	1.22M	0.91M	"
7.	---	0.91M	1.22M	0.91M	"
8.	---	0.61M	0.61M	0.52M	"

SECRETARY DRAWN BY **GOVT. ENGINEER**

(Signature)
 Sr. Secretary
 Banasoo Bishnugarh
 Hazaribagh, Jharkhand
 Jharkhand
 831001

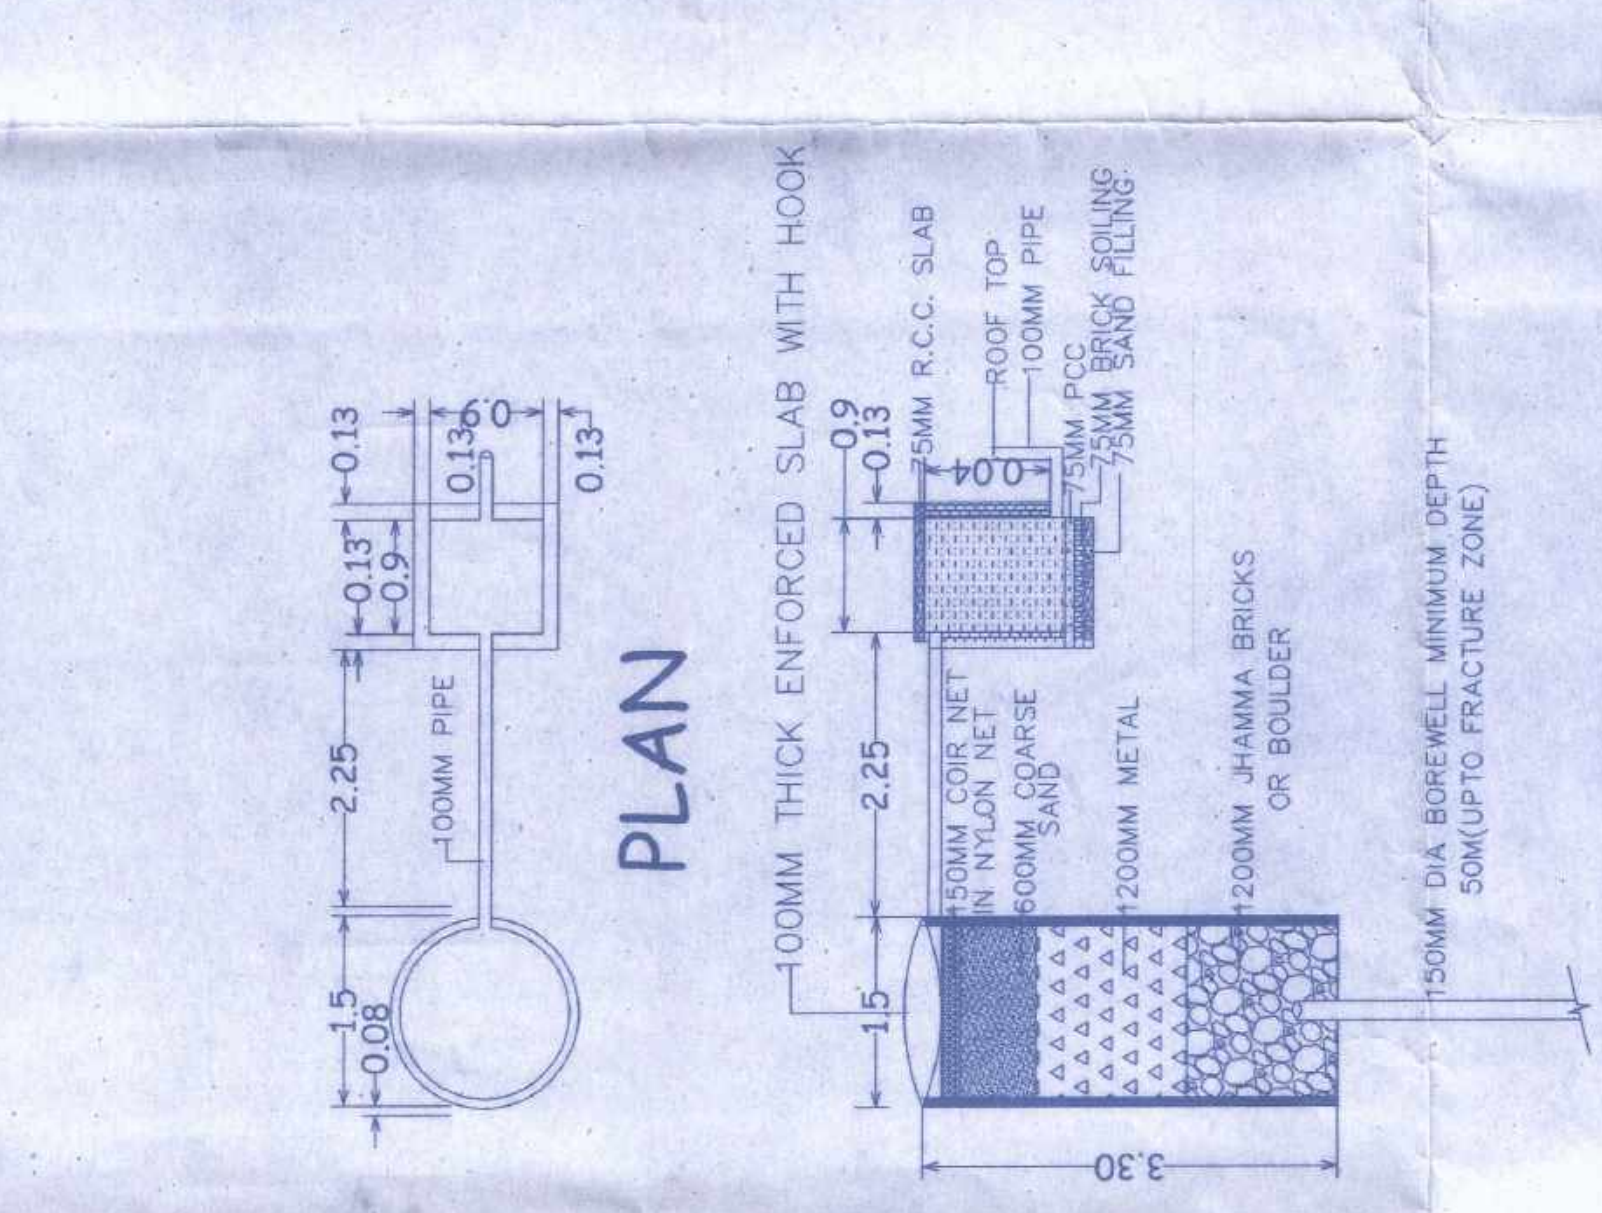

DETAIL OF RECHARGE WELL

Scale - 1:100

